


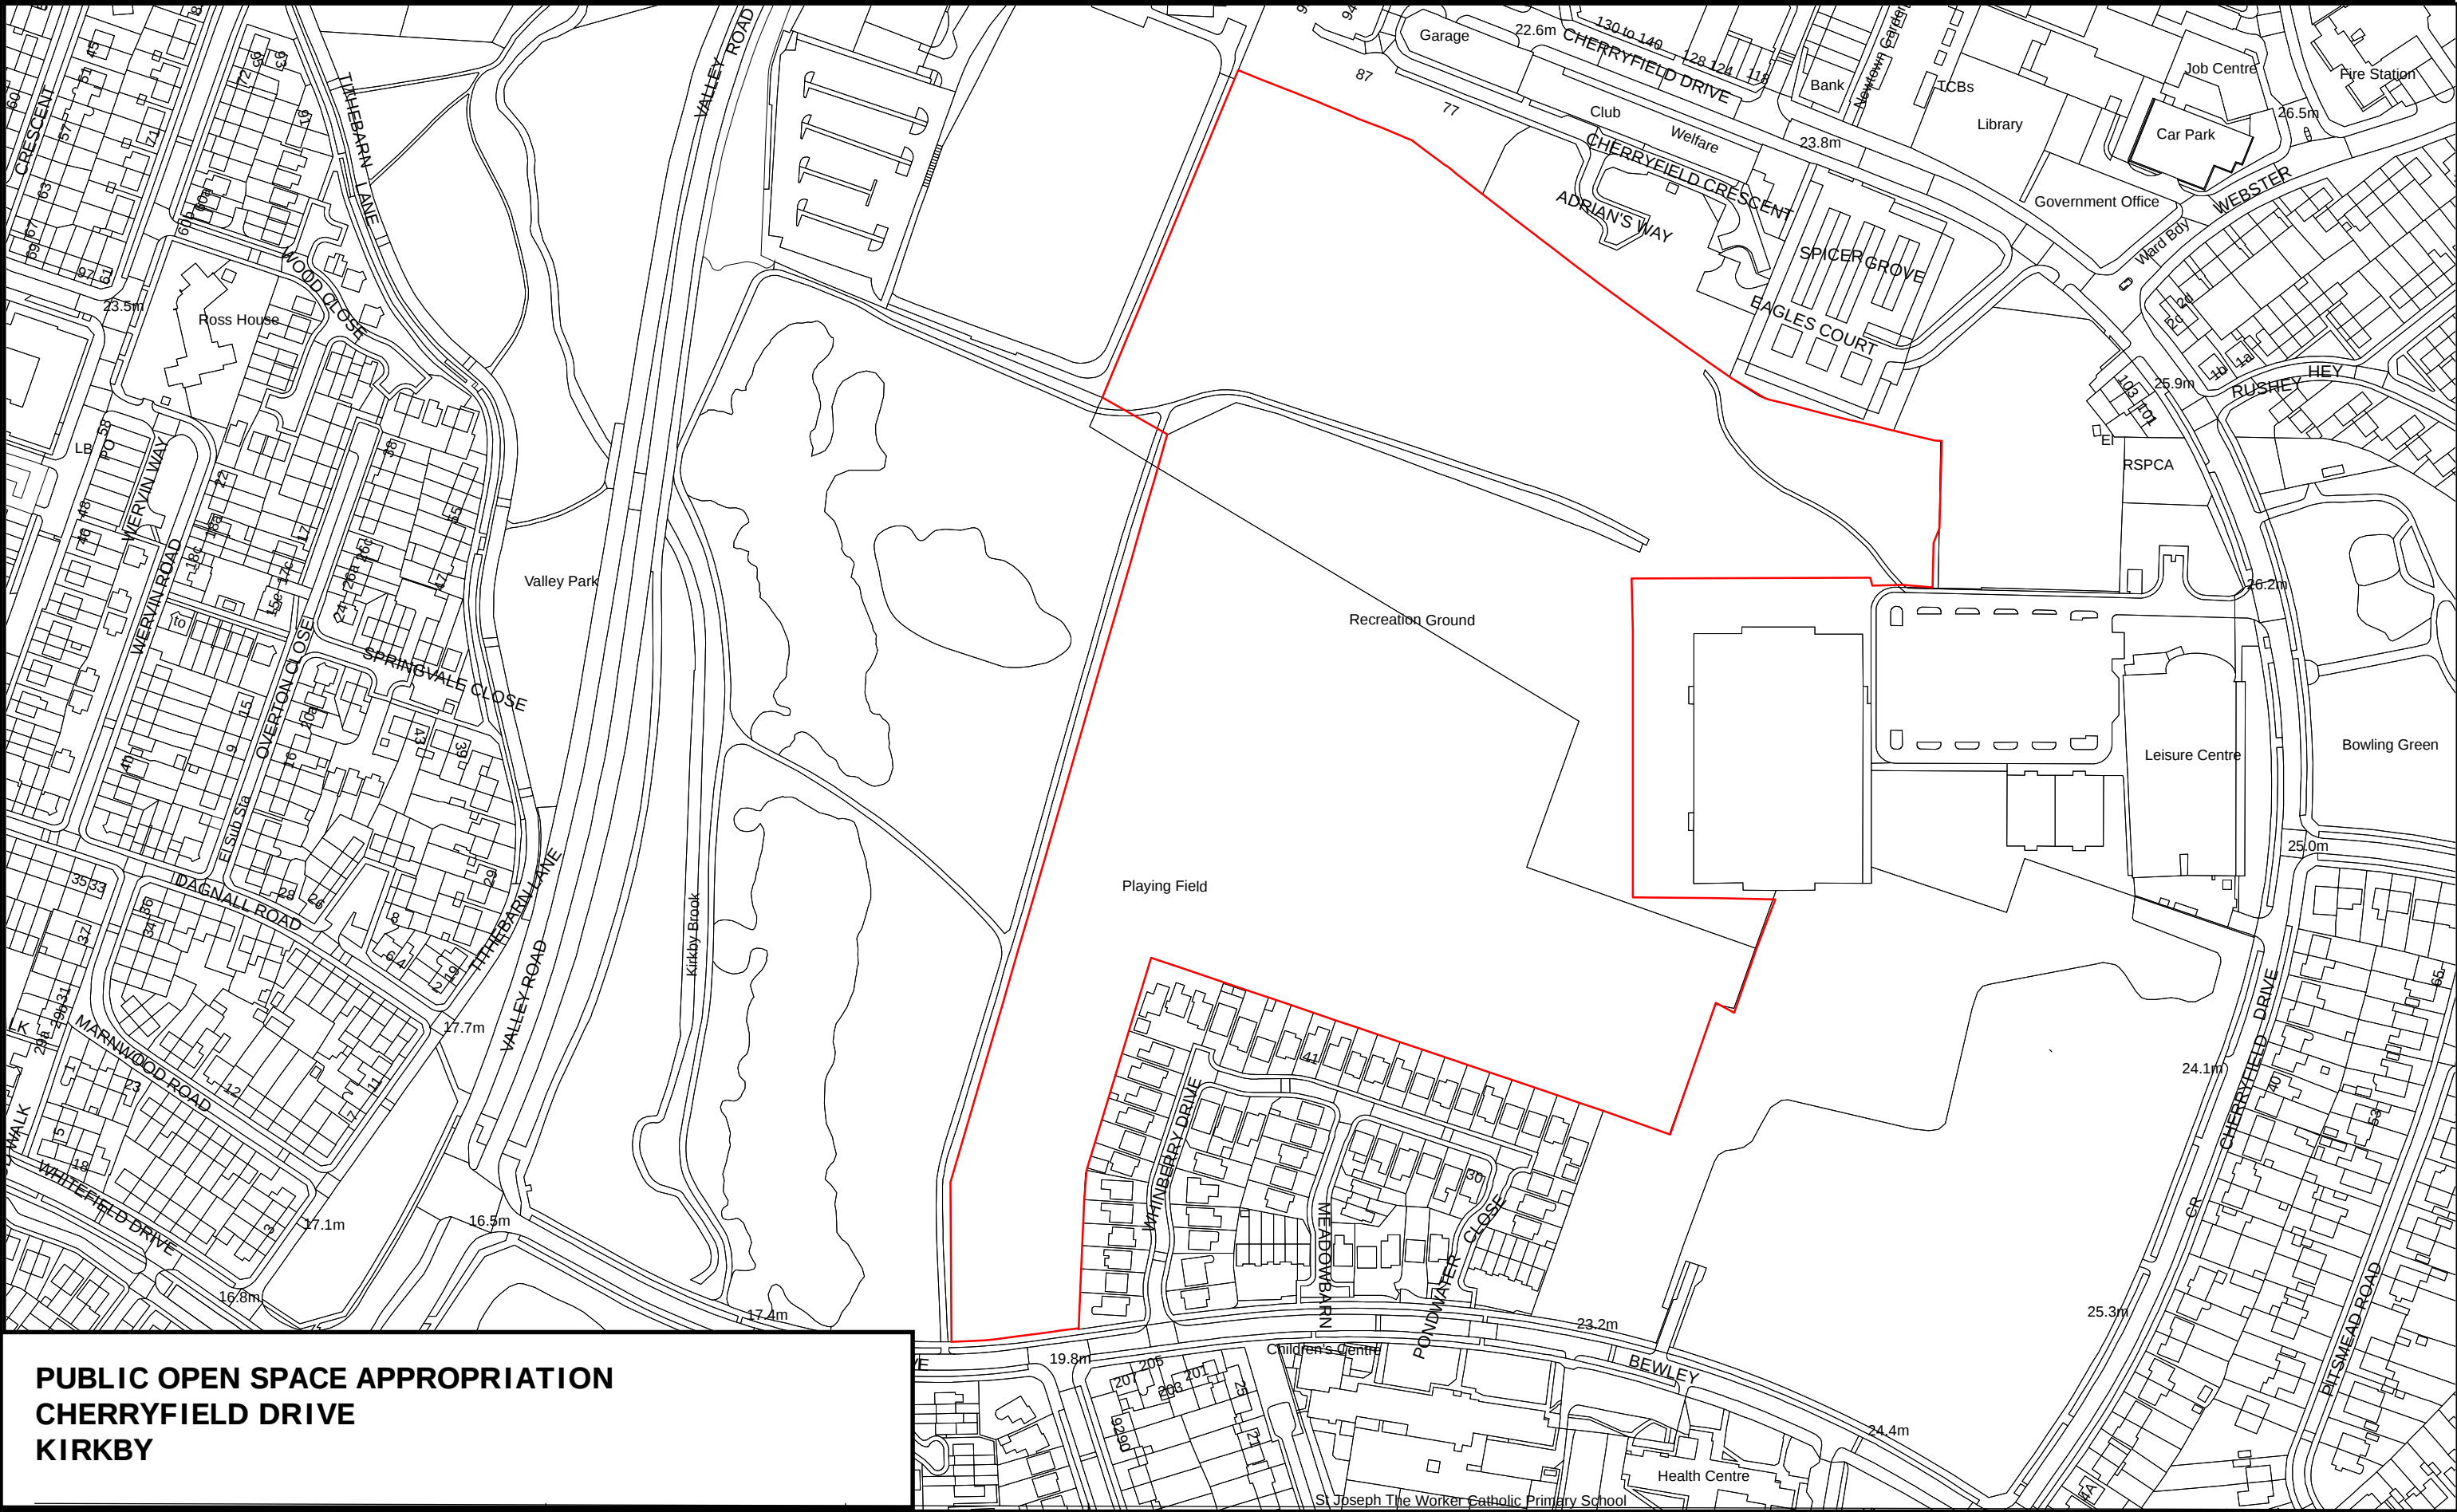

**PUBLIC OPEN SPACE APPROPRIATION
CHERRYFIELD DRIVE
KIRKBY**

 Knowsley Council	METROPOLITAN Borough of Knowsley	Municipal Building, Archway Road, Huyton, L36 9UX	Drawn	LC	Drawing No.	AS/042/2025		Reproduced from the Ordnance Survey Mapping with the permission of the Controller of His Majesty's Stationery Office © Crown Copyright Unauthorised Reproduction infringes Crown Copyright and may lead to prosecution or civil Proceedings. Knowsley MBC. AC0000821938, 2023
			Scale	1: 2500	Other No.	NONE		
					Date	07/03/2025		